

ALTERNATE BATH OPTION
SEE OPTION

BUILD TO SPECIAL
PRINT 4059


DATA, PPG
SEE PGG. 14521

MANHOLE FLOOR FINISH
SEE OPTION

FRIG. PLUMBING
FOR 37" REFRIG. SEE OPTION
SEE OPTION

LARGER INSIDE DOOR
SEE OPTION

* THIS IS NOT AN ADA
COMPLIANT HOME.

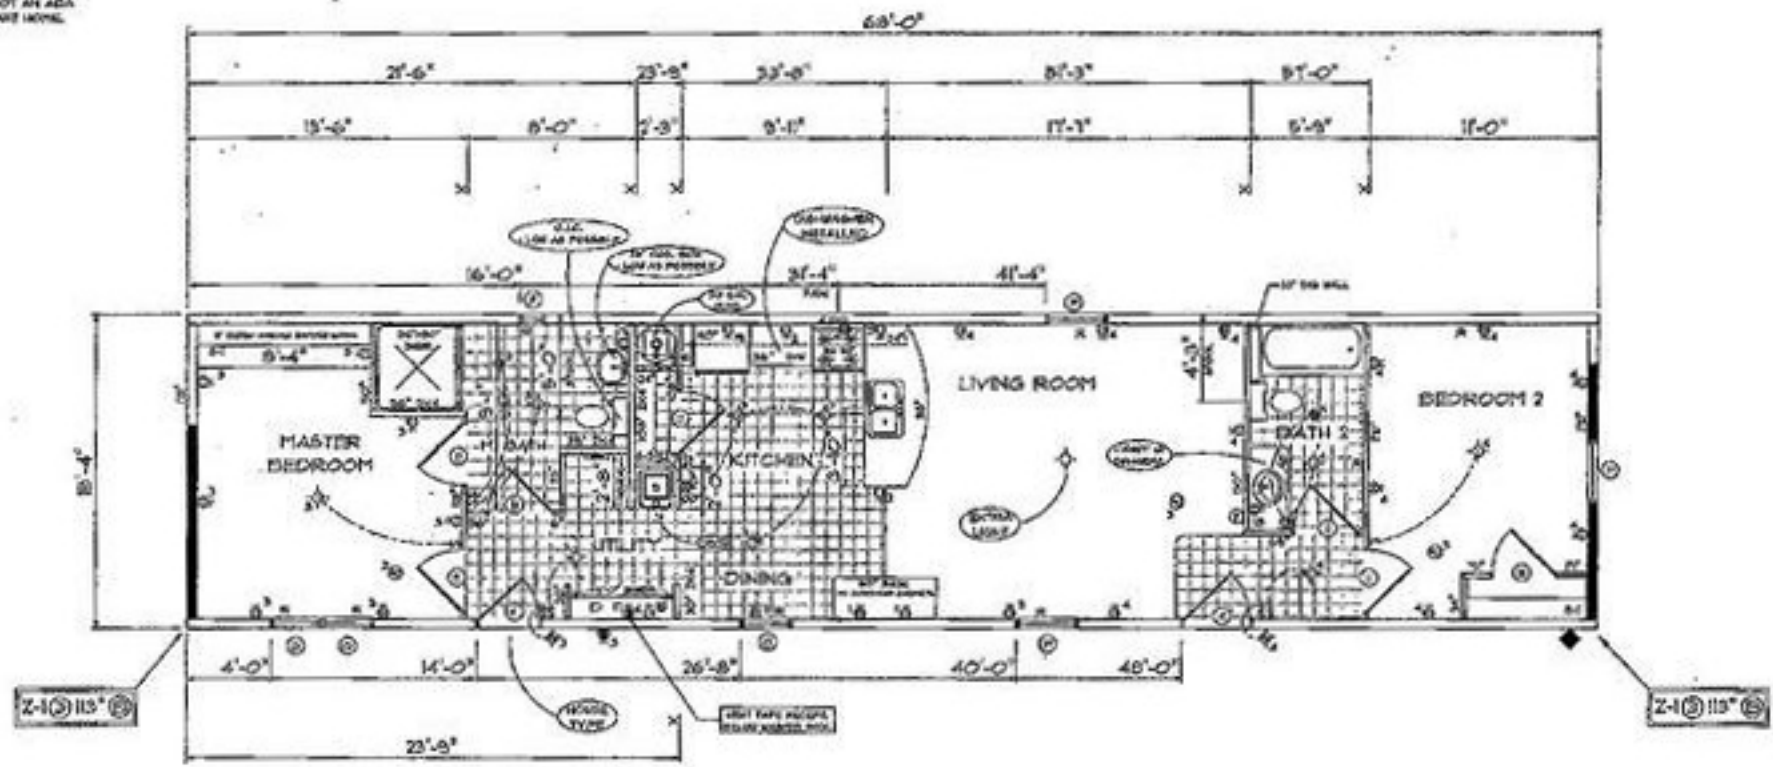

SPECIAL PRINT 39906-1

◆ ON FAÇADE
6" HIGH PANY SHELVES NEEDED

Room	Area	Light	Vent
LVR	294'	50.48 Fsq.	10.8 Fsq.
MR	155'	13.04 Fsq.	6.33 Fsq.
BR 2	137'	10.36 Fsq.	6.48 Fsq.

Frames	Floor Duote	General	Options
CROSS MEMBERS NOT NEEDED IF OTHER SIDE THESE DIMENSIONS 3" DROP, 30'-0", 52'-11" WATER HEATER, 22'-6" ELECTRICAL, 15'-6"	A- 30'	BATH RECEPES ARE WITHIN 36" OF VANITY EDGE.	

Revision Log



MANUFACTURED HOUSING ENTERPRISES, INC.
63302 STATE ROUTE 6 - BRYAN, OH 43806

MODEL: 4059HA	SERIES: MANHOLE	2014
FRAME SIZE: 16 X 72	DATE: 12-19-14	REV: BY: PE